


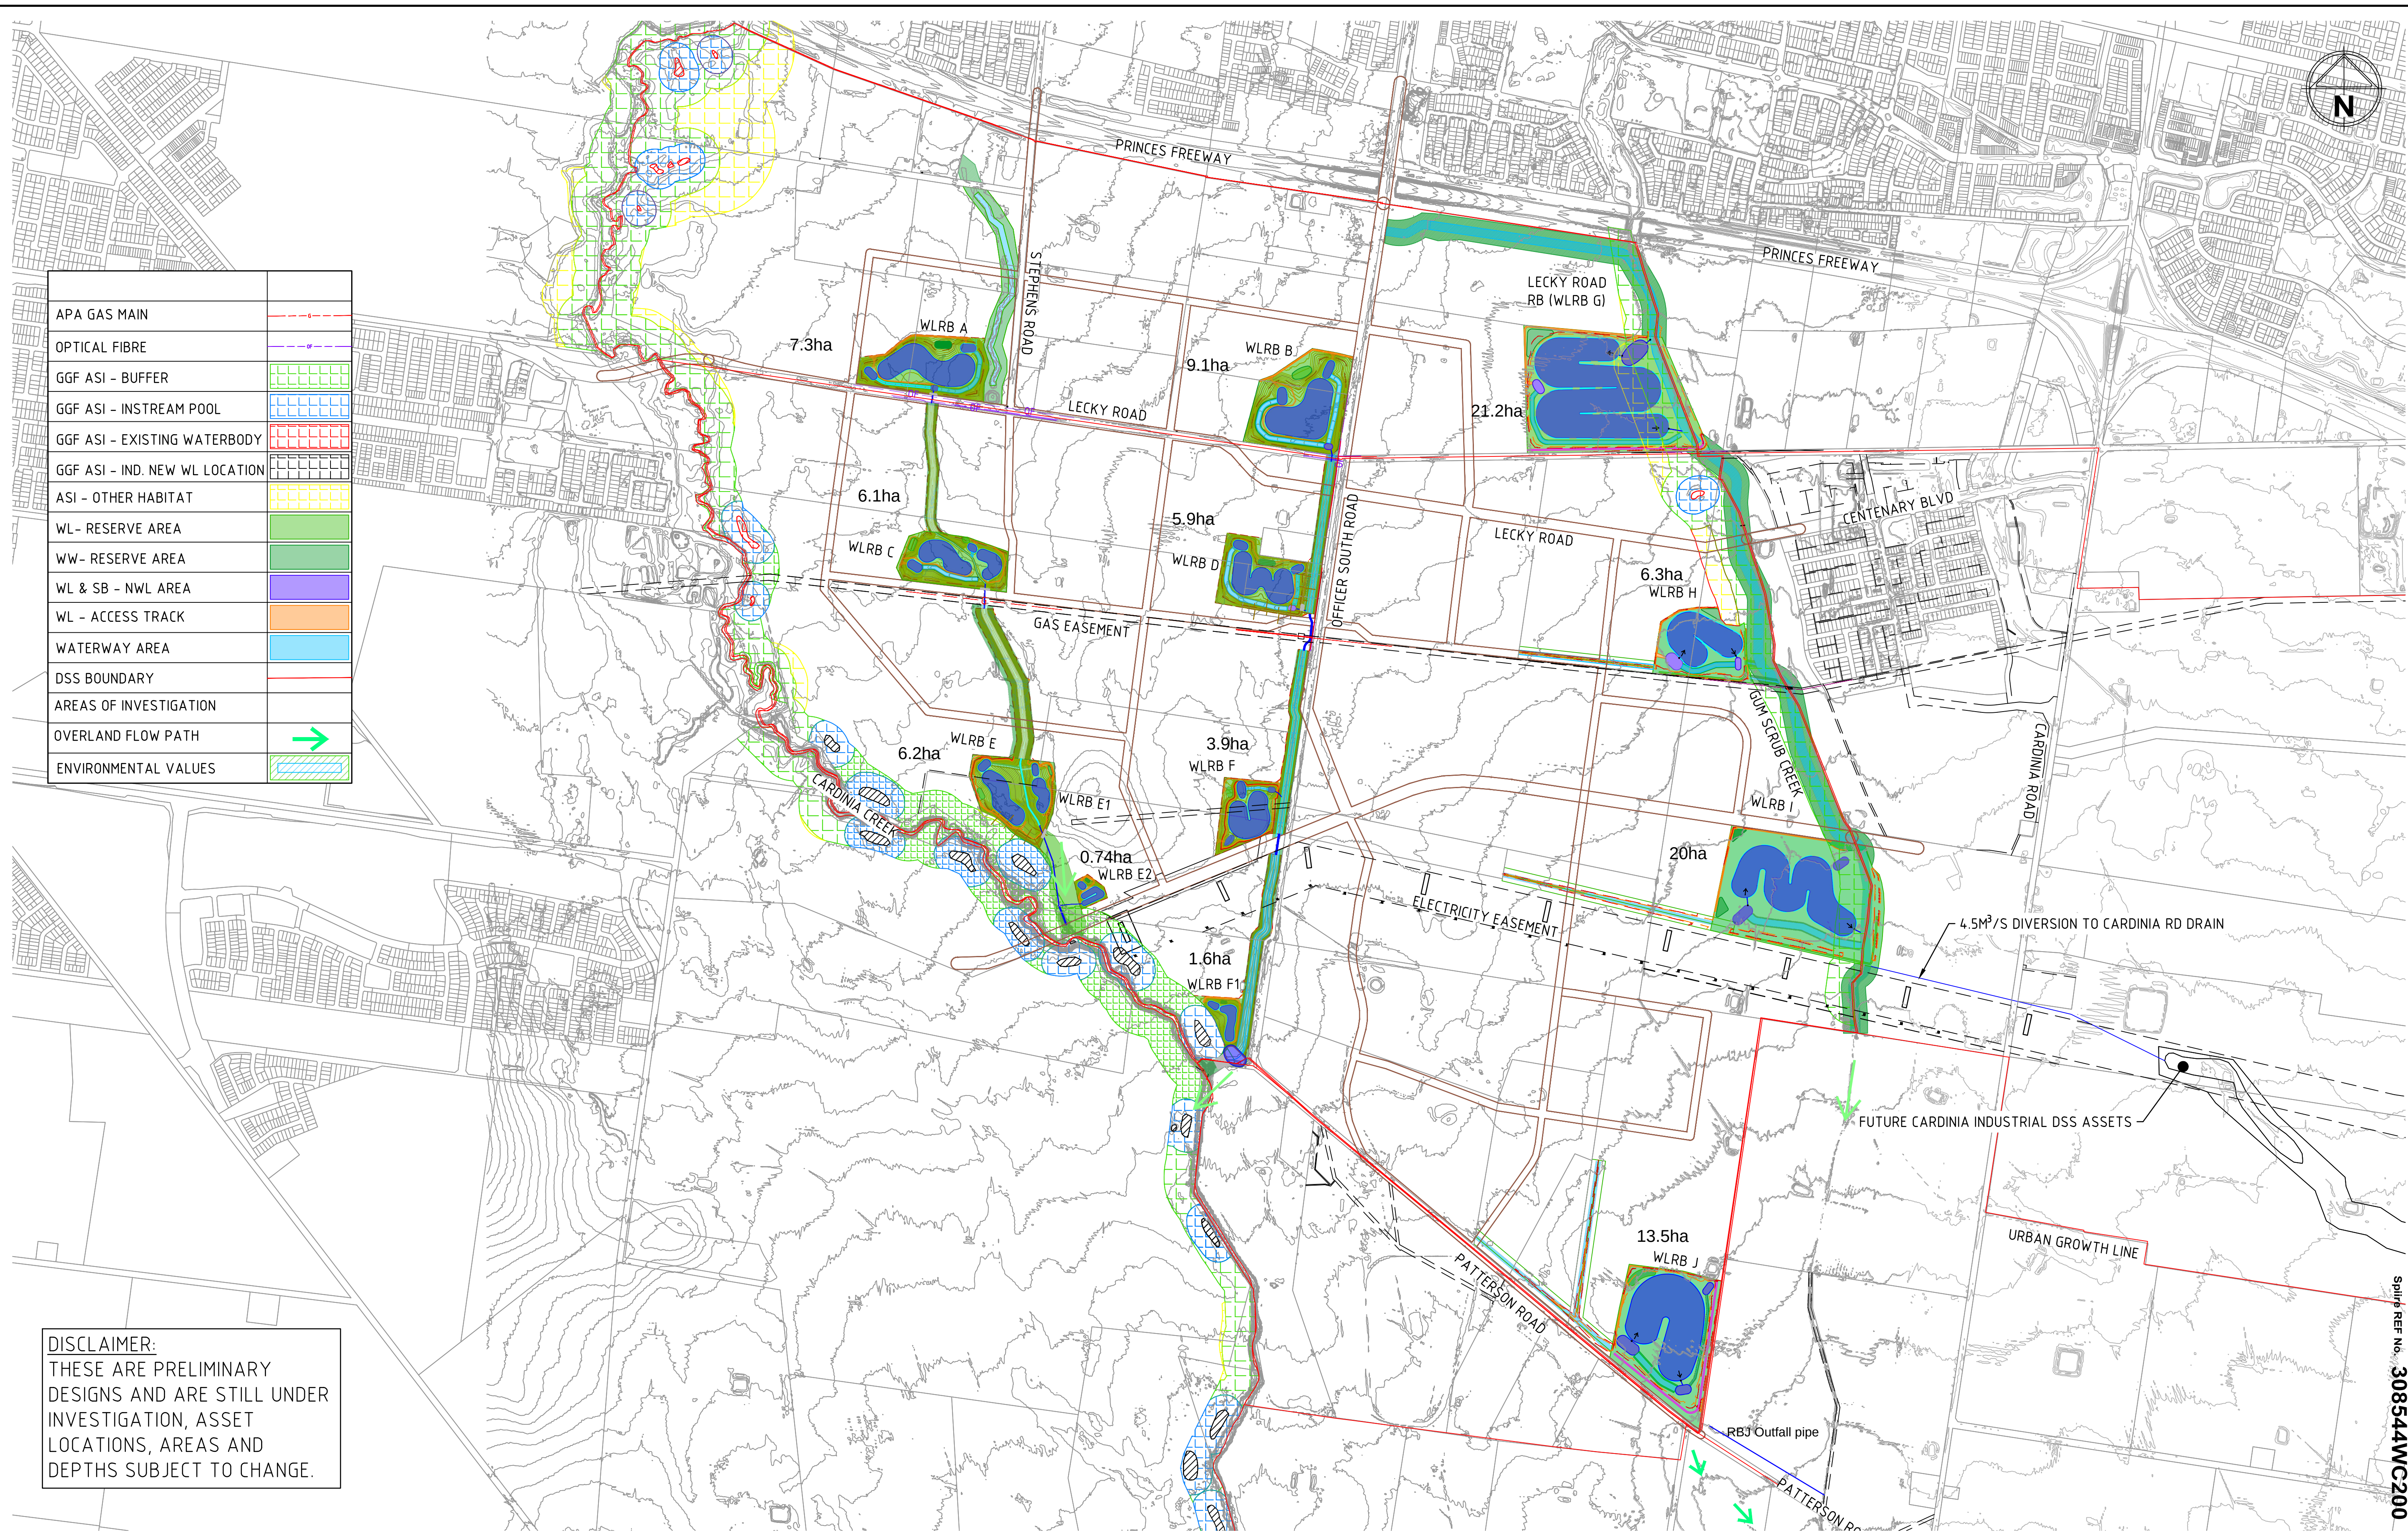

DISCLAIMER:
THESE ARE PRELIMINARY
DESIGNS AND ARE STILL UNDER
INVESTIGATION, ASSET
LOCATIONS, AREAS AND
DEPTHS SUBJECT TO CHANGE.

A	ISSUED TO AUTHORITY	S.S	08-09-23	
REV.	AMENDMENTS	APP'D	DATE	



DOCUMENT STATUS : COPIES
ARE UNCONTROLLED UNLESS
MARKED OTHERWISE IN RED

MELWAY
REFERENCE
000

PLAN
REFERENCE

MELBOURNE WATER OFFER
FILE No. ----

DESIGNED
P.HAY

CHECKED
J.CARROLL

AUTHORISED
S.SONNENBERG

www.jacobs.com

ABN 37 001 024 095

spiire

spiire.com.au

ABN 55 050 029 635

MELBOURNE WATER
CARDINIA SHIRE COUNCIL

OFFICER SOUTH EMPLOYMENT PSP - DSS ASSET OVERVIEW
OVERALL LAYOUT

PRELIMINARY

DWG NO. **308544**
1

REV. **A**

file name 308544WC200 WL - 1F - Copy.dwg layout name WC200
file location G:\30\308544\Water\ACAD\01-CD\OPTION 1F
plotted by Patrik Hay plot date 13/09/2023 9:23 AM

H 1:10000
SCALE @ A1
0 100 200 300 400 500